


Conduit Plan

Scale: 1/8"=1'-0"

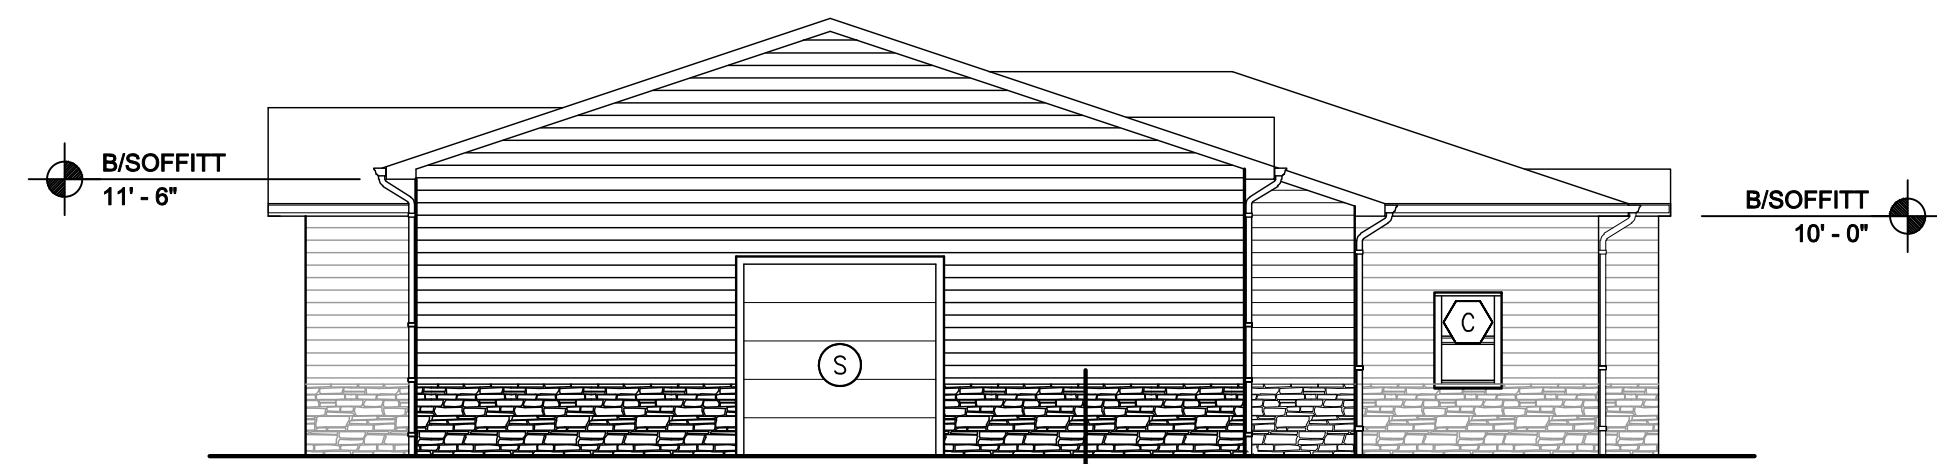


South Elevation

Scale: 1/8"=1'-0"




North Elevation

Scale: 1/8"=1'-0"

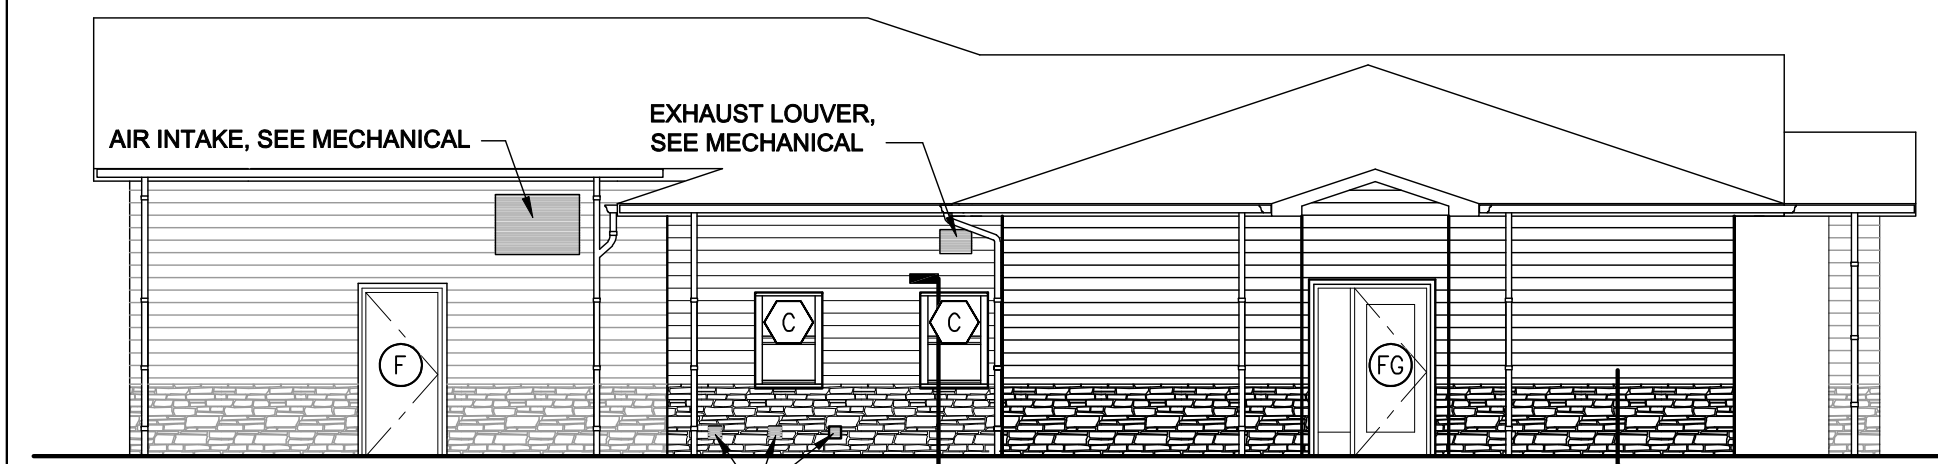


East Elevation

Scale: 1/8"=1'-0"

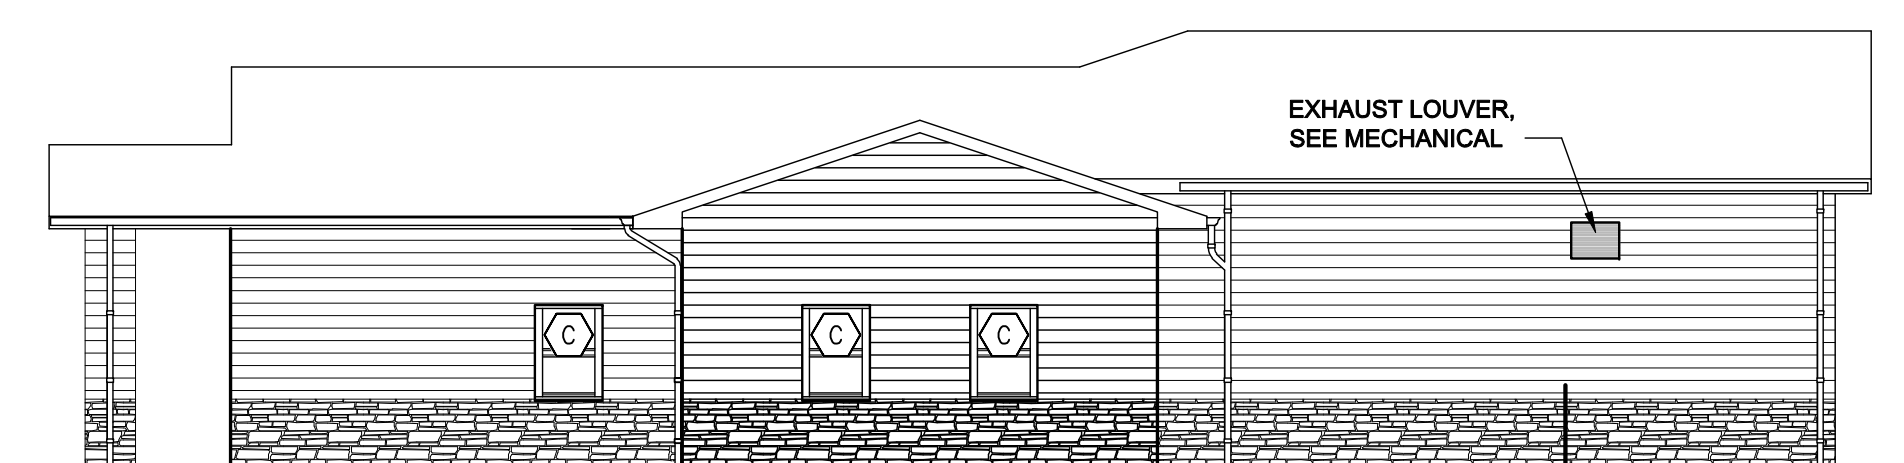


West Elevation

Scale: 1/8"=1'-0"

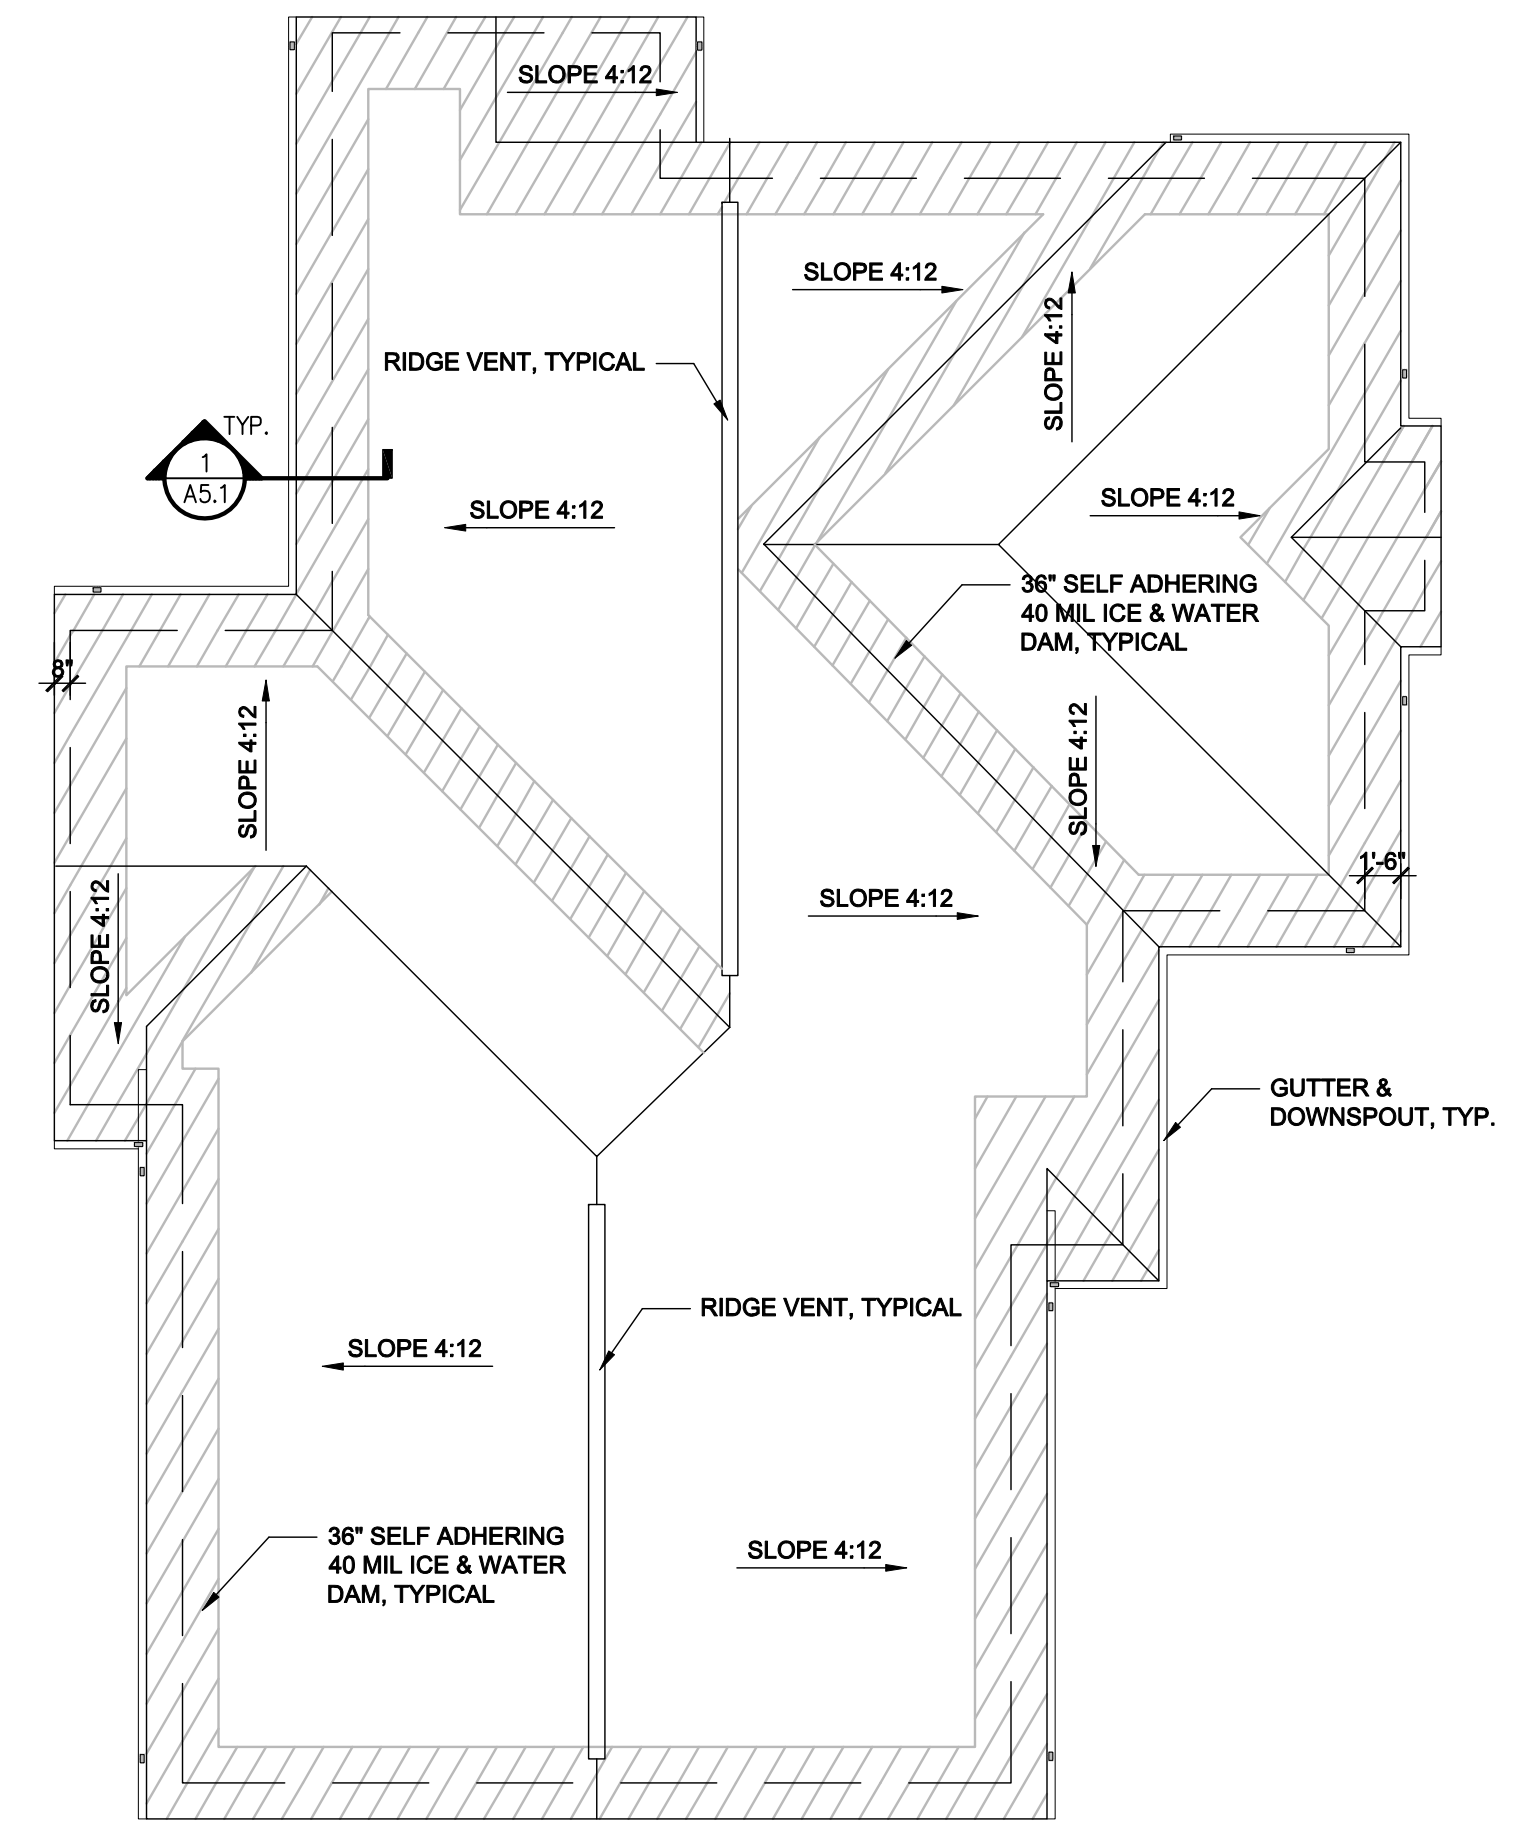

Roof Plan

Scale: 1/8"=1'-0"

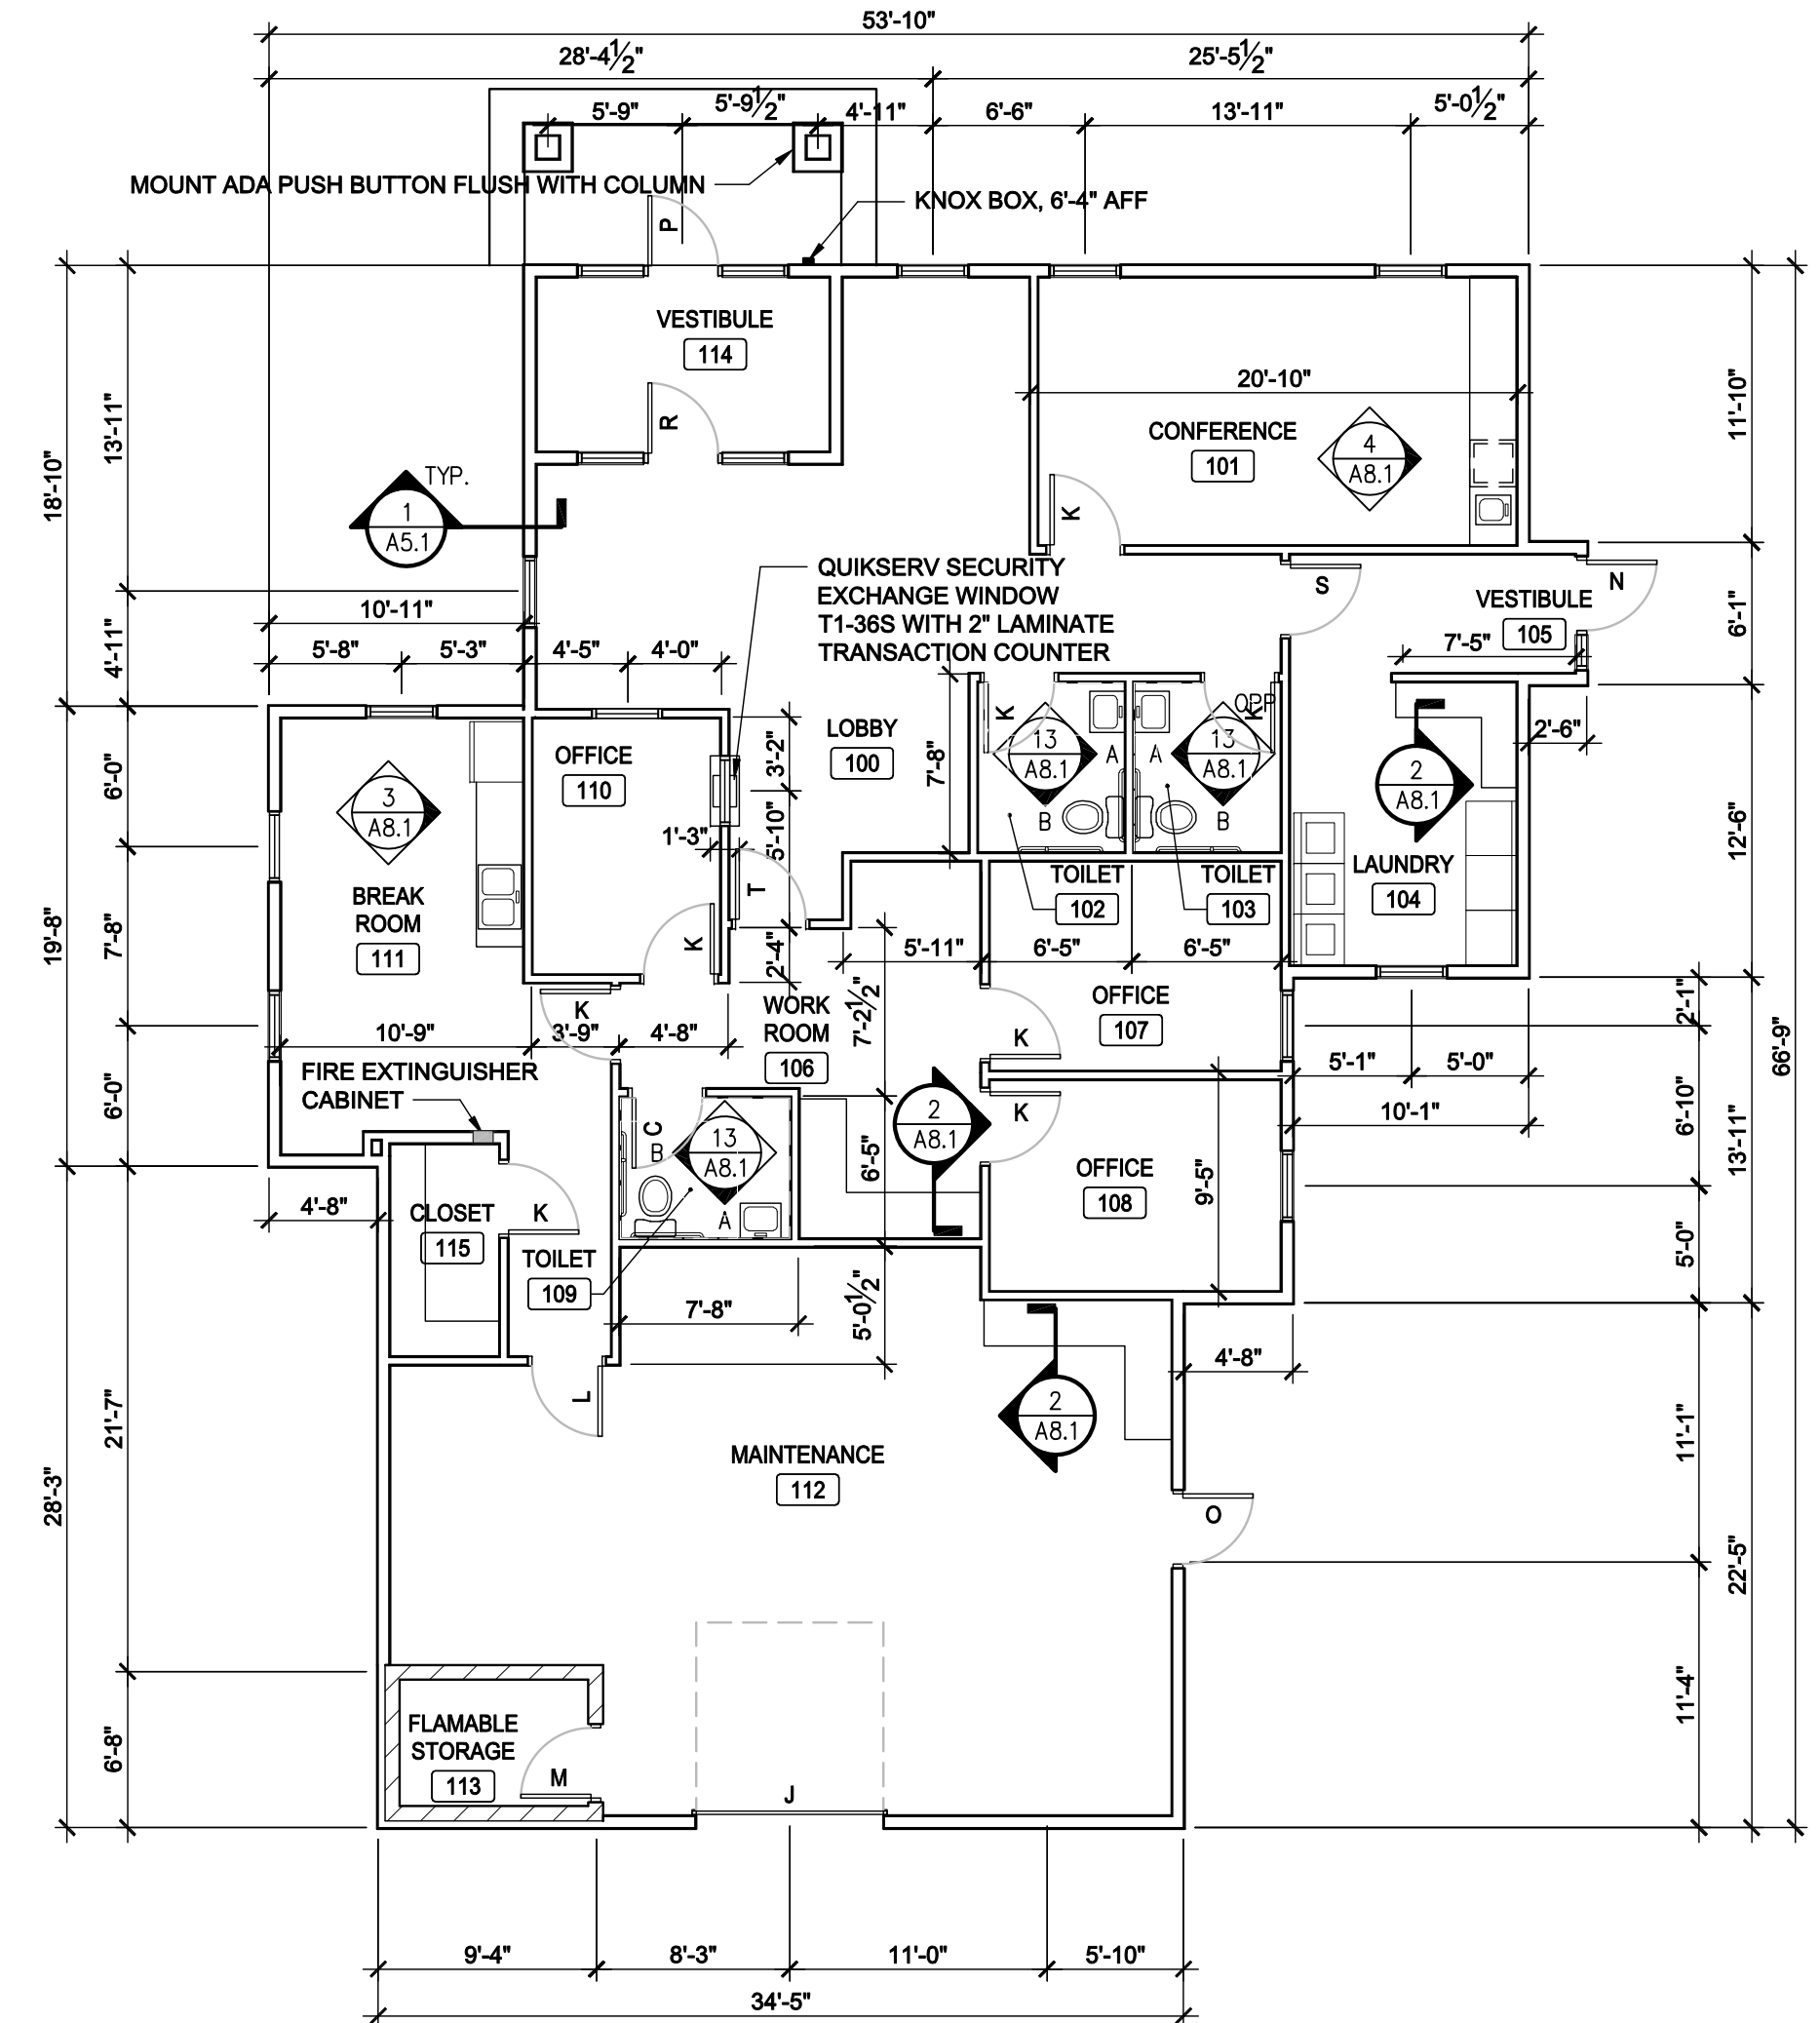

Floor Plan

Scale: 1/8"=1'-0"

Xref Files: ..\090282.00-va office-maint-upts first floor plan | jcollins | P:\peoria housing authority\2009\090282.00-pha - harrison phase 2 office & seniors\dwg\sheet\090282.00-A1 OFFICE-MAINT-APTIS.DWG | DATE: 07/09/2009 | TIME: 15:06 |

PROJECT:
Peoria Housing Authority

**Harrison Homes
Redevelopment**

Peoria, IL

Date: 07-09-09
Design/Drawn: CSJ/DRD
Reviewed: EJB
Book No.:

SHEET TITLE:
**OFFICE & MAINTENANCE
FLOOR PLAN, EXTERIOR
ELEVATIONS & ROOF
PLAN**

SHEET NUMBER:
A1.1

SHEET - OF -
PROJECT No.: 0090282.00

