



**Conduit Plan**

Scale: 1/8"=1'-0"

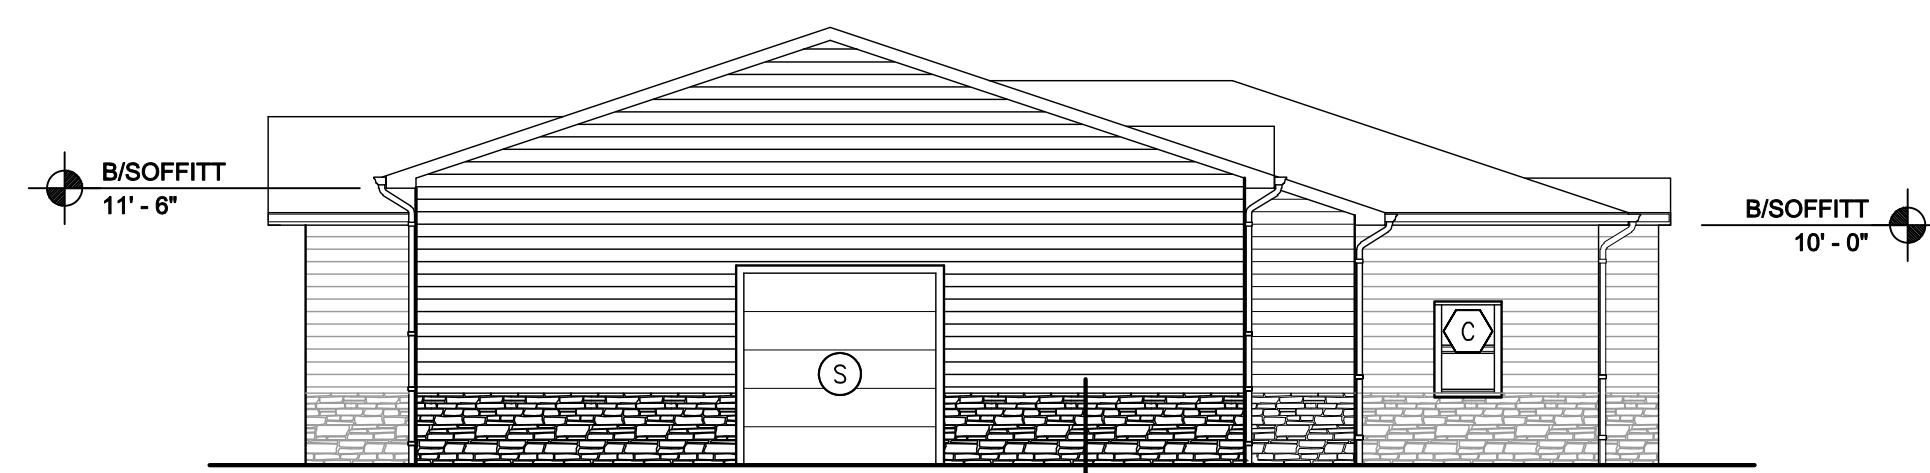


**South Elevation**

Scale: 1/8"=1'-0"

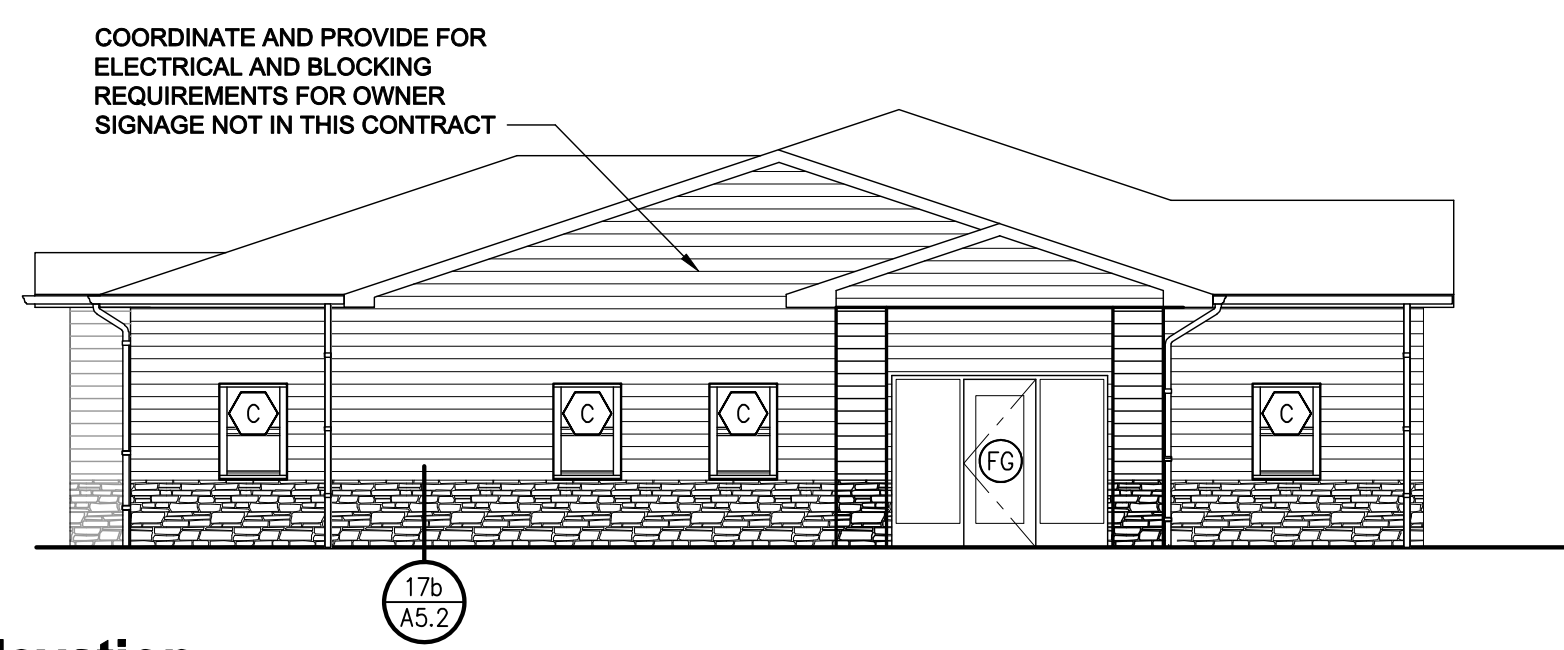


**North Elevation**

Scale: 1/8"=1'-0"

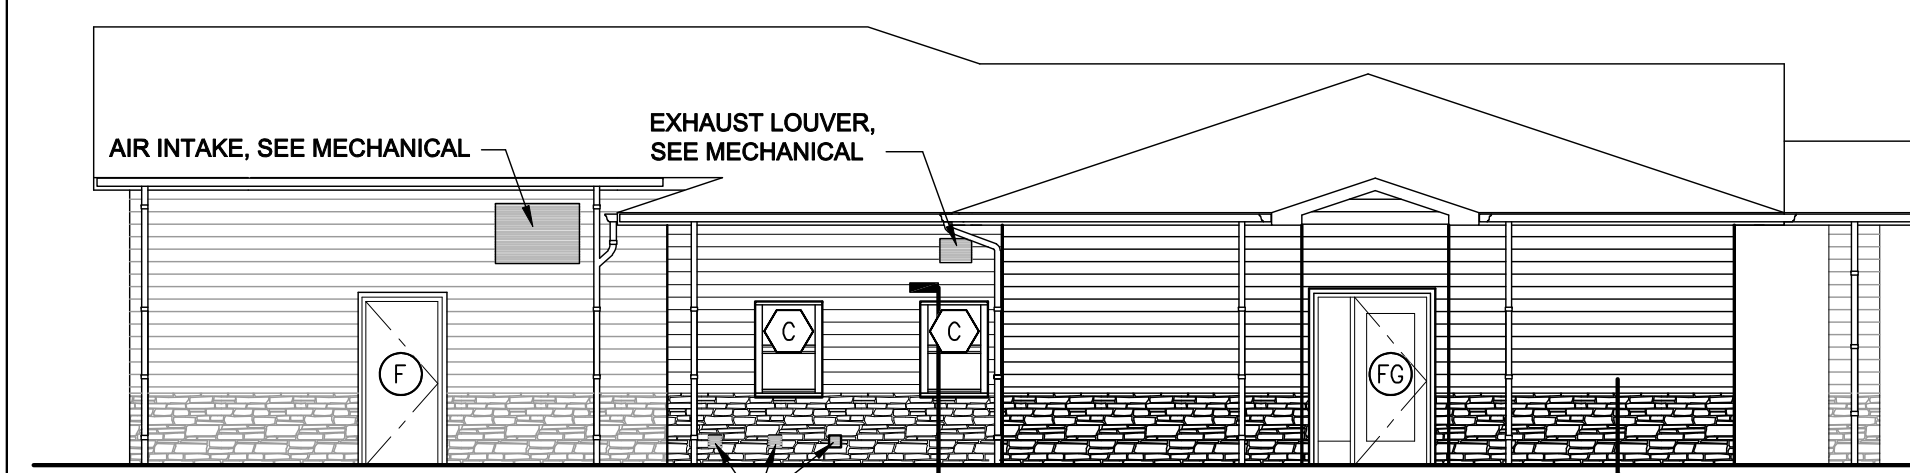


**East Elevation**

Scale: 1/8"=1'-0"

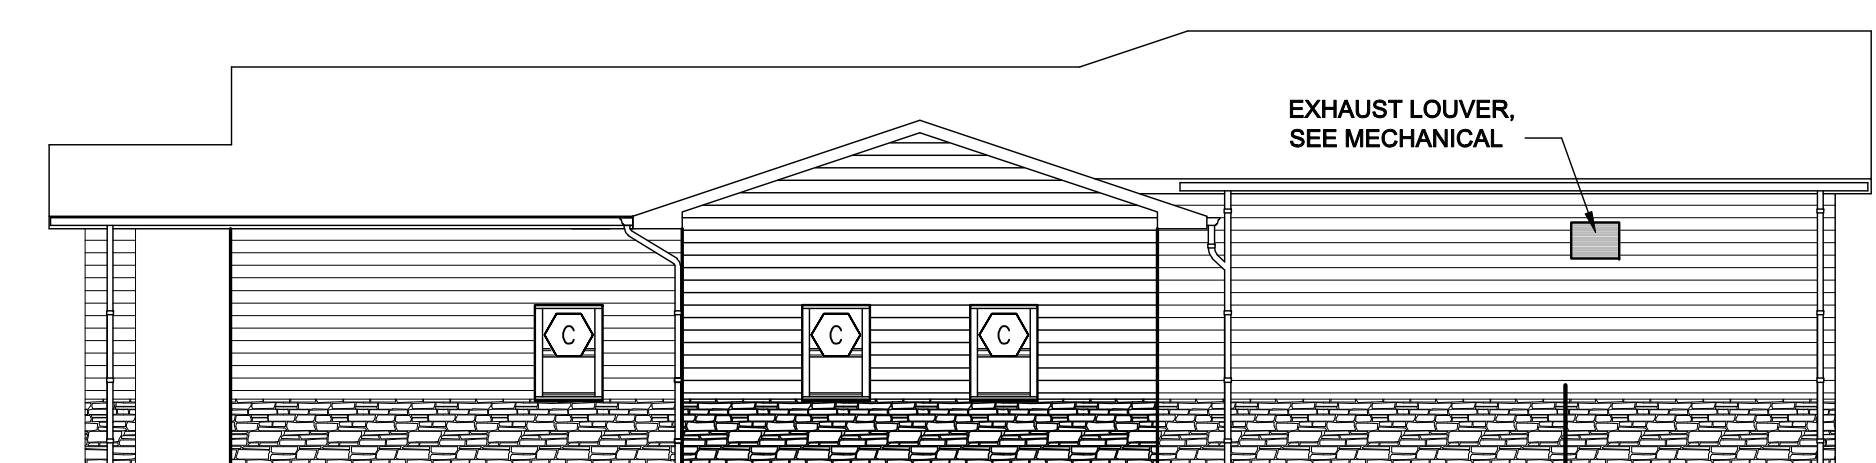


**West Elevation**

Scale: 1/8"=1'-0"

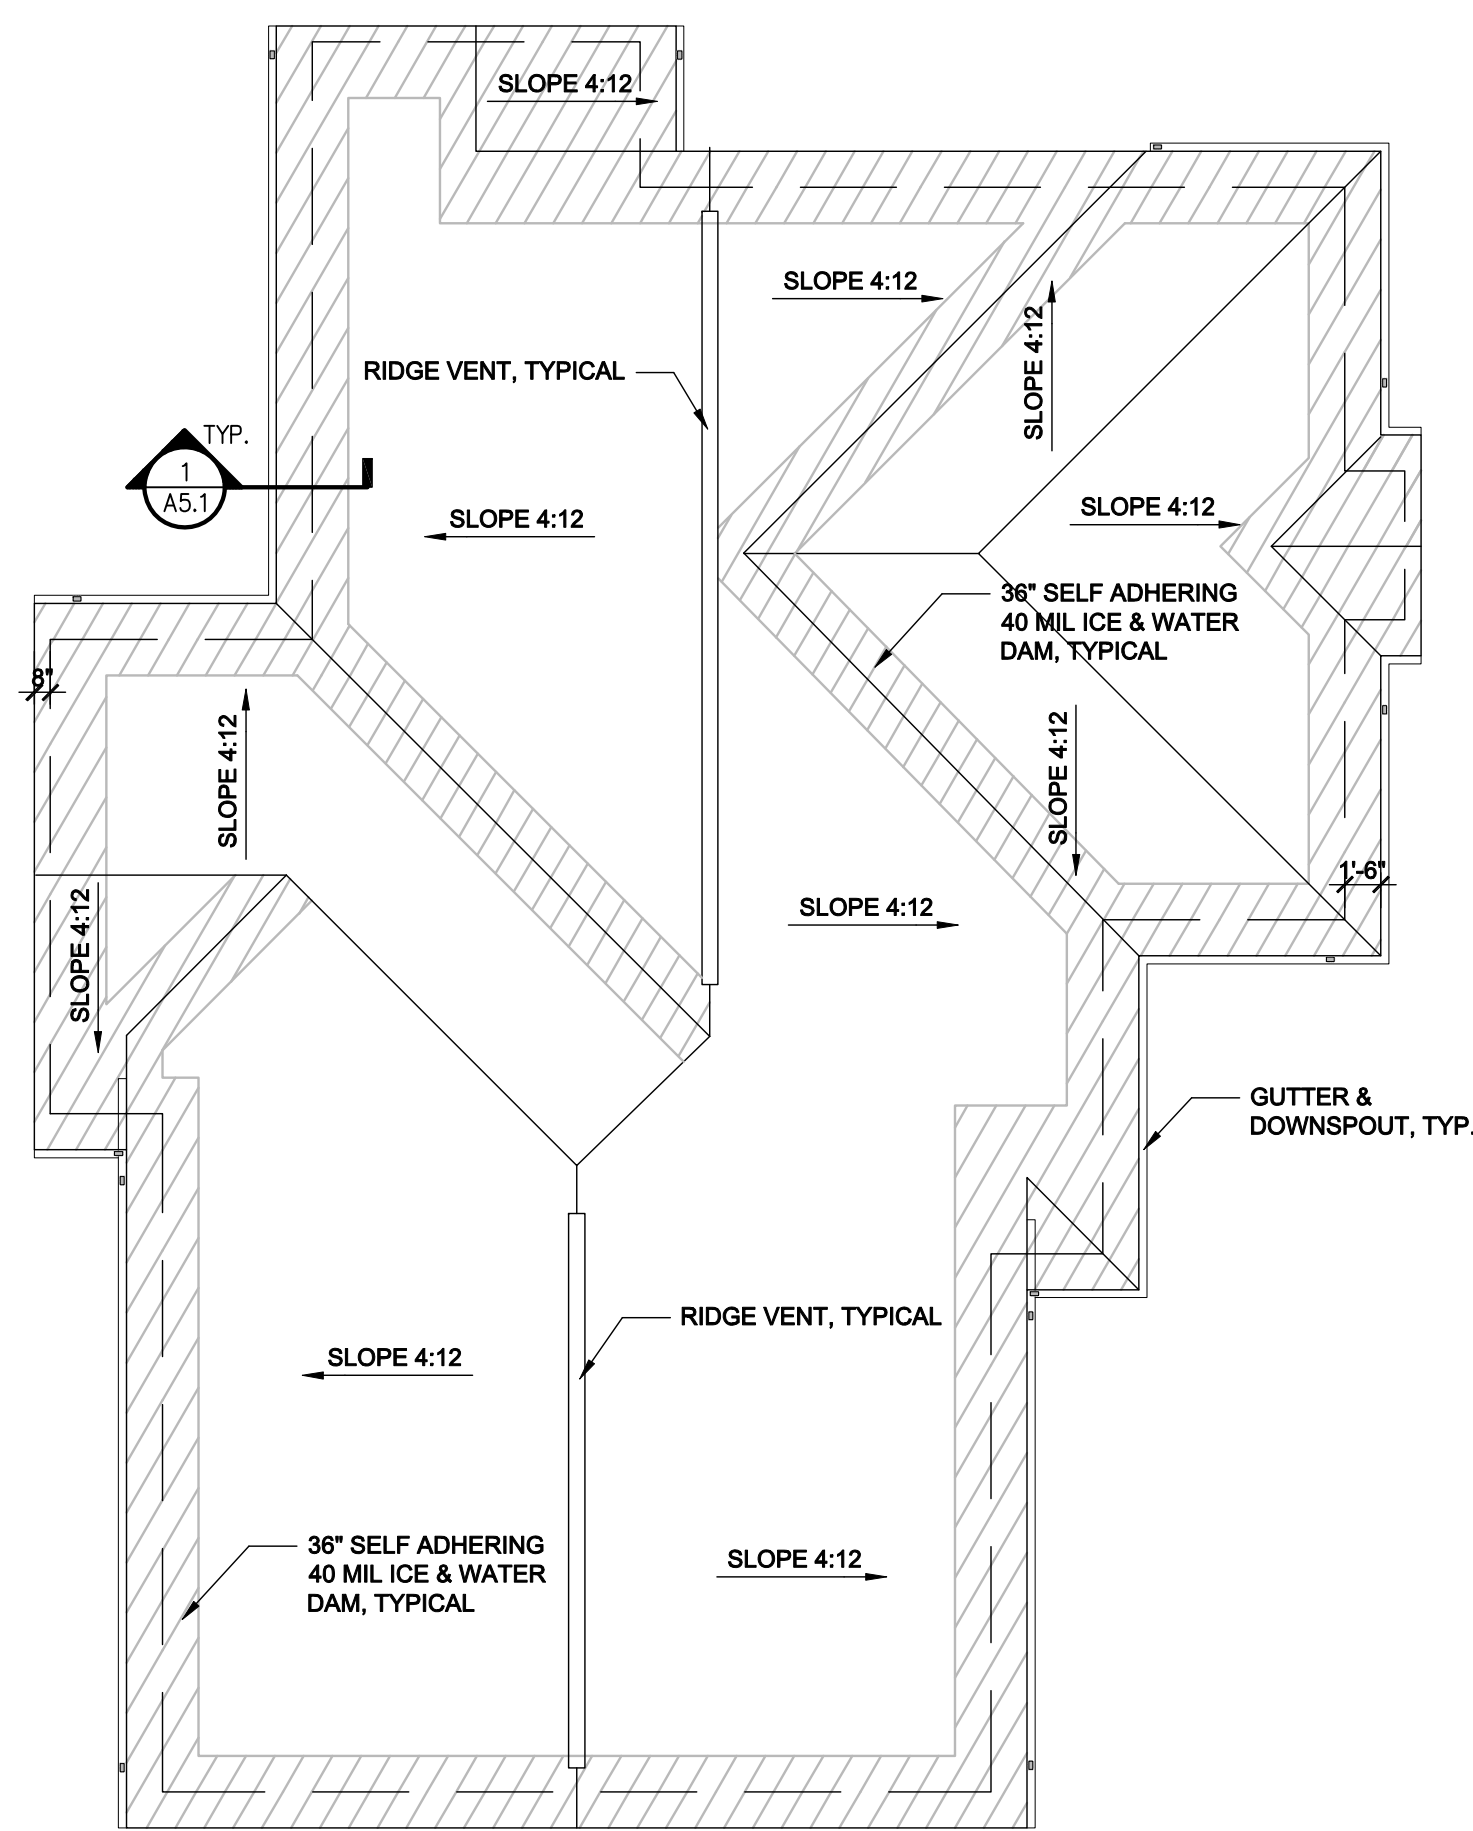

**Roof Plan**

Scale: 1/8"=1'-0"

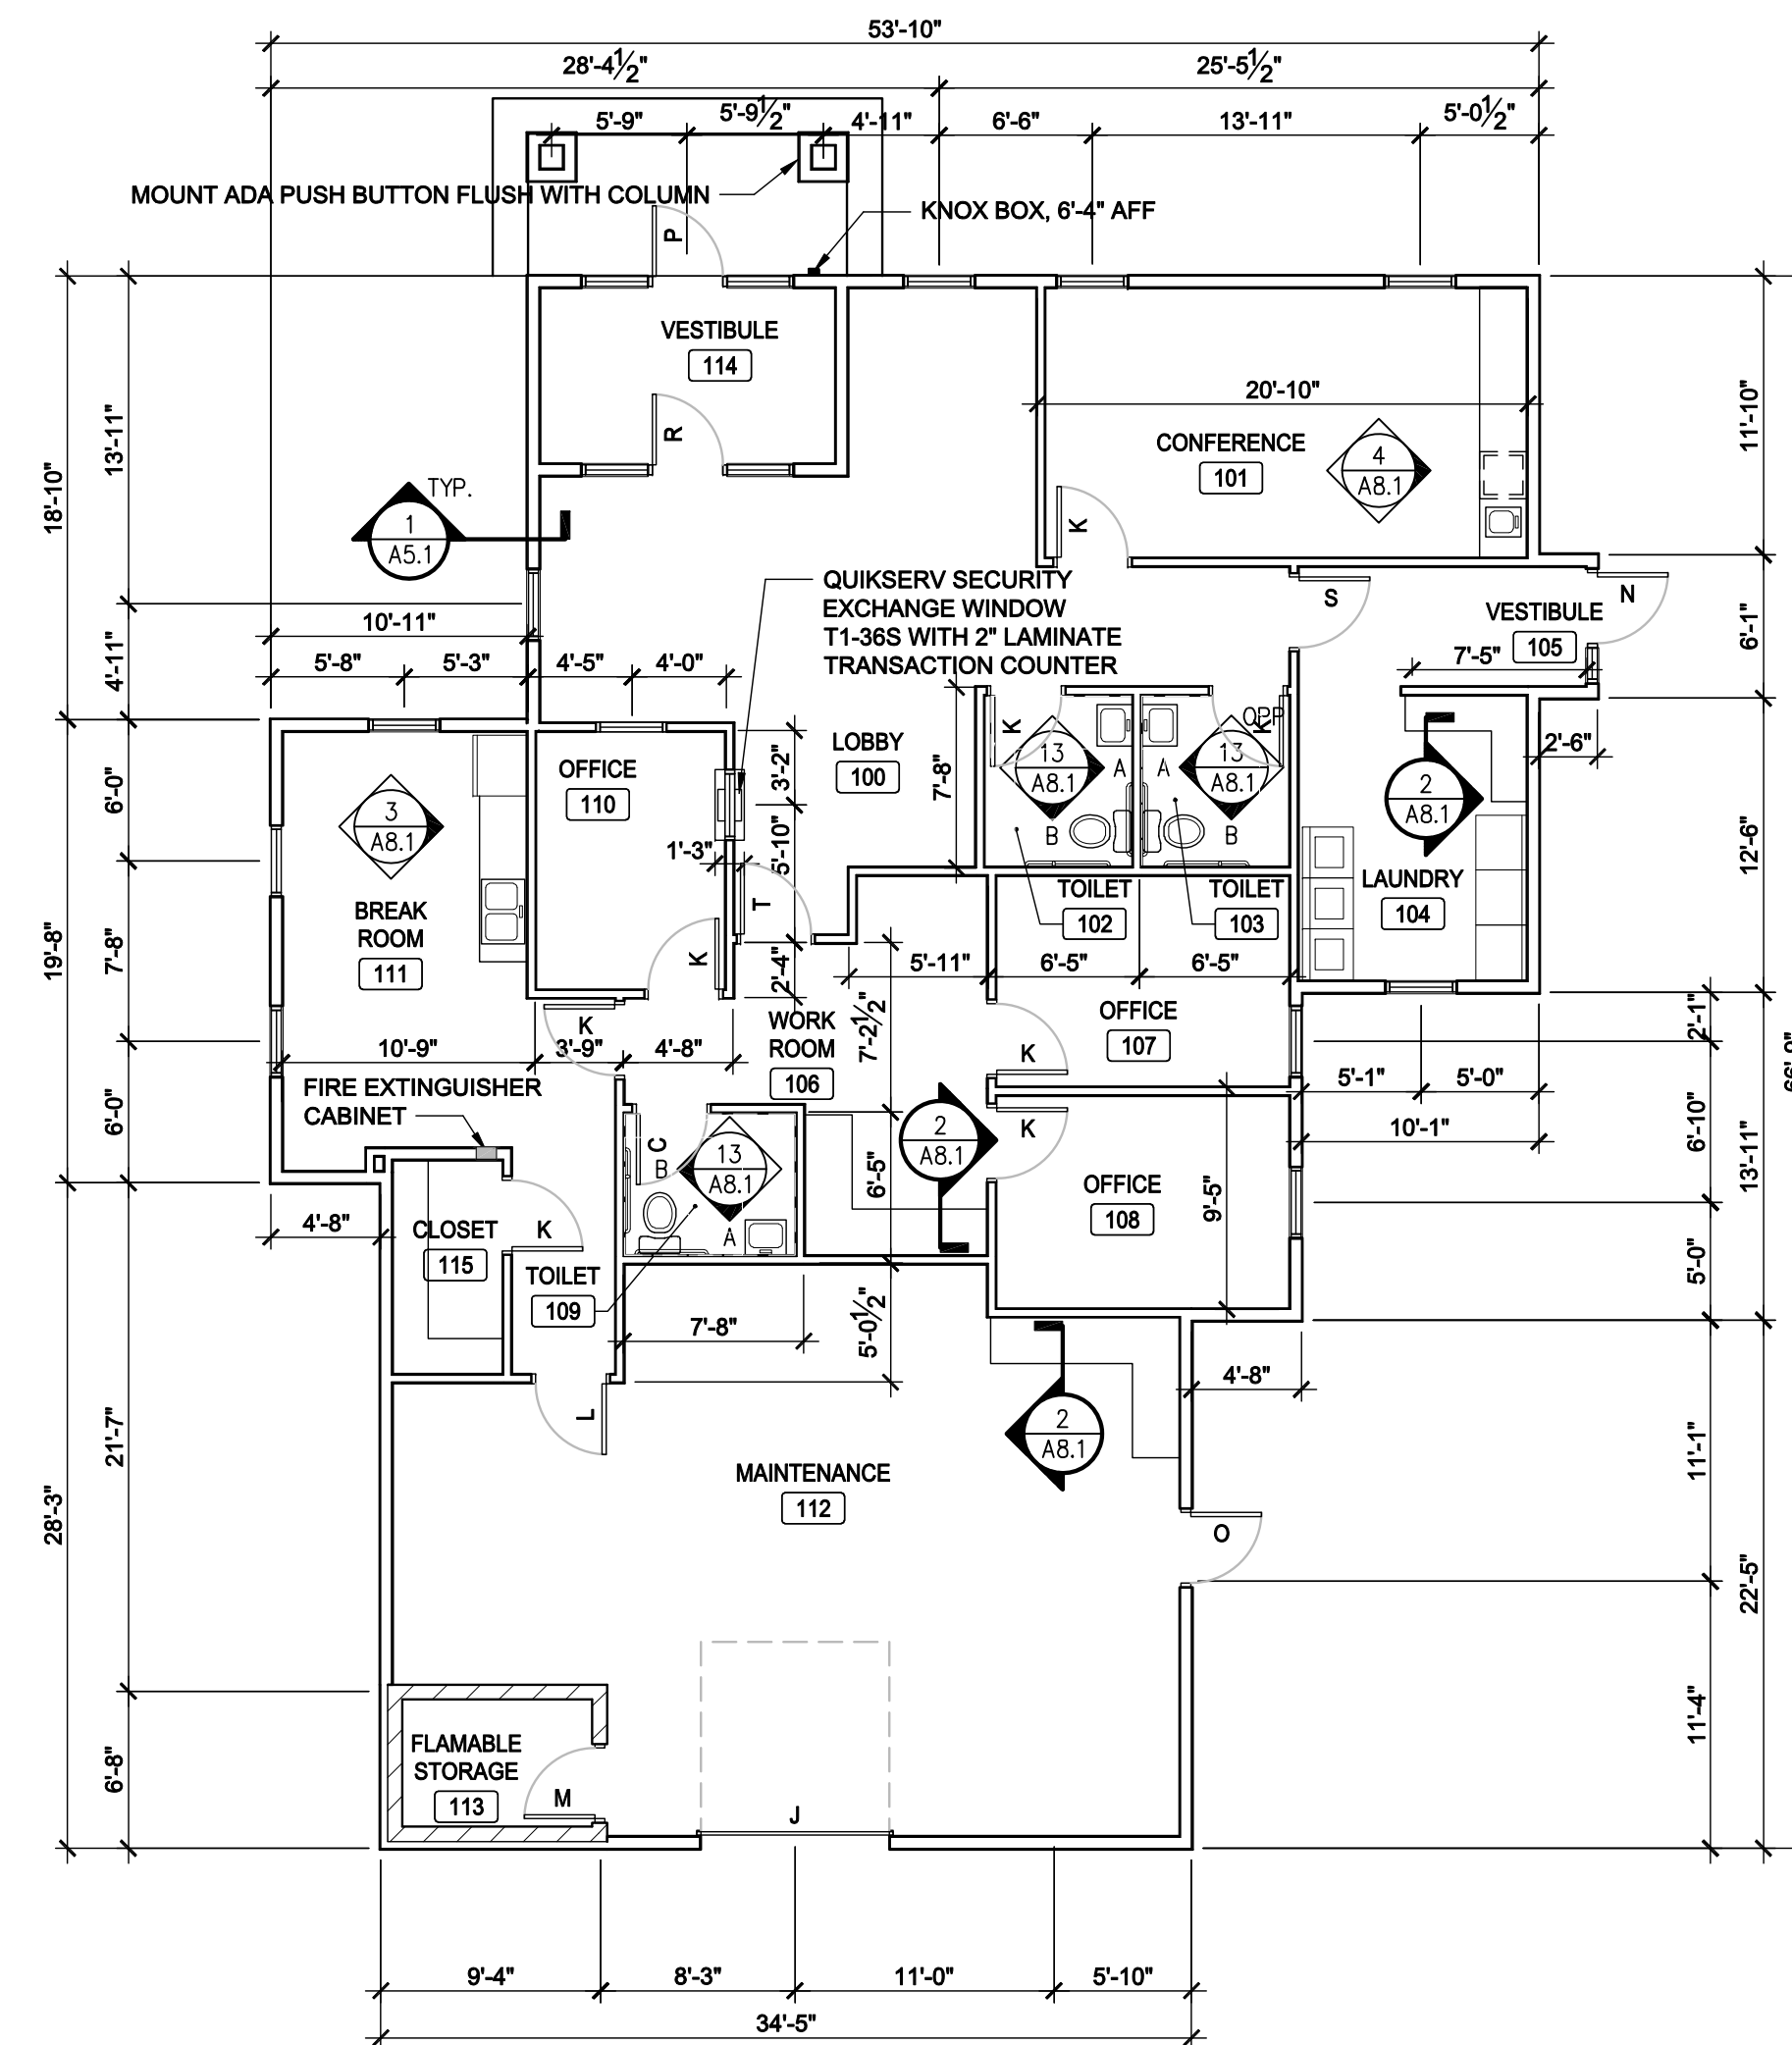

**Floor Plan**

Scale: 1/8"=1'-0"

Xref files: \\0090282-00-va-office-maint-upts-first floor plan | jcollins | P:\peoria housing authority\2009\090282-00-pha - harrison phase 2 office & seniors\dwg\sheet\090282-00-a1 OFFICE-MAINT-APTIS.DWG | DATE: 07/09/2009 | TIME: 15:06 |

PROJECT:  
Peoria Housing Authority

**Harrison Homes  
Redevelopment**

Peoria, IL

Date: 07-09-09  
Design/Drawn: CSJ/DRD  
Reviewed: EJB  
Book No.:

SHEET TITLE:  
**OFFICE & MAINTENANCE  
FLOOR PLAN, EXTERIOR  
ELEVATIONS & ROOF  
PLAN**

SHEET NUMBER:  
**A1.1**  
SHEET - OF -  
Project No.: 0090282.00

